


**KEY**

 NEW PARKING MACHINE TERMINAL (NOT TO SCALE) FLOWBIRD MODEL S5

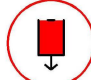

**SAFETY, HEALTH AND ENVIRONMENTAL INFORMATION**

IN ADDITION TO THE HAZARDS/RISKS NORMALLY ASSOCIATED WITH THE TYPES OF WORK DETAILED ON THIS DRAWING, NOTE THE FOLLOWING SIGNIFICANT RESIDUAL RISKS

CONSTRUCTION	(ENTER 'NONE' IF APPLICABLE)
MAINTENANCE/CLEANING	(ENTER 'NONE' IF APPLICABLE)
USE	(ENTER 'NONE' IF APPLICABLE)
DECOMMISSIONING/DEMOLITION	(ENTER 'NONE' IF APPLICABLE)

© Crown Copyright and Database rights 10023343 2017

Rev.	Date	Purpose of revision	Drawn	Checked	Approved




Project title  
**WOODSTOCK PARKING RESTRICTION PROJECT**

Drawing title  
**WOODSTOCK PARKING MACHINE LOCATIONS**

Drawing Status  
PRELIMINARY DESIGN

Scale @ A3	Drawn by JW	Checked by KS	Approved by KS
1:1000	Date drawn 06.04.23	Date checked	Date approved

Oxfordshire Project No. & File Ref

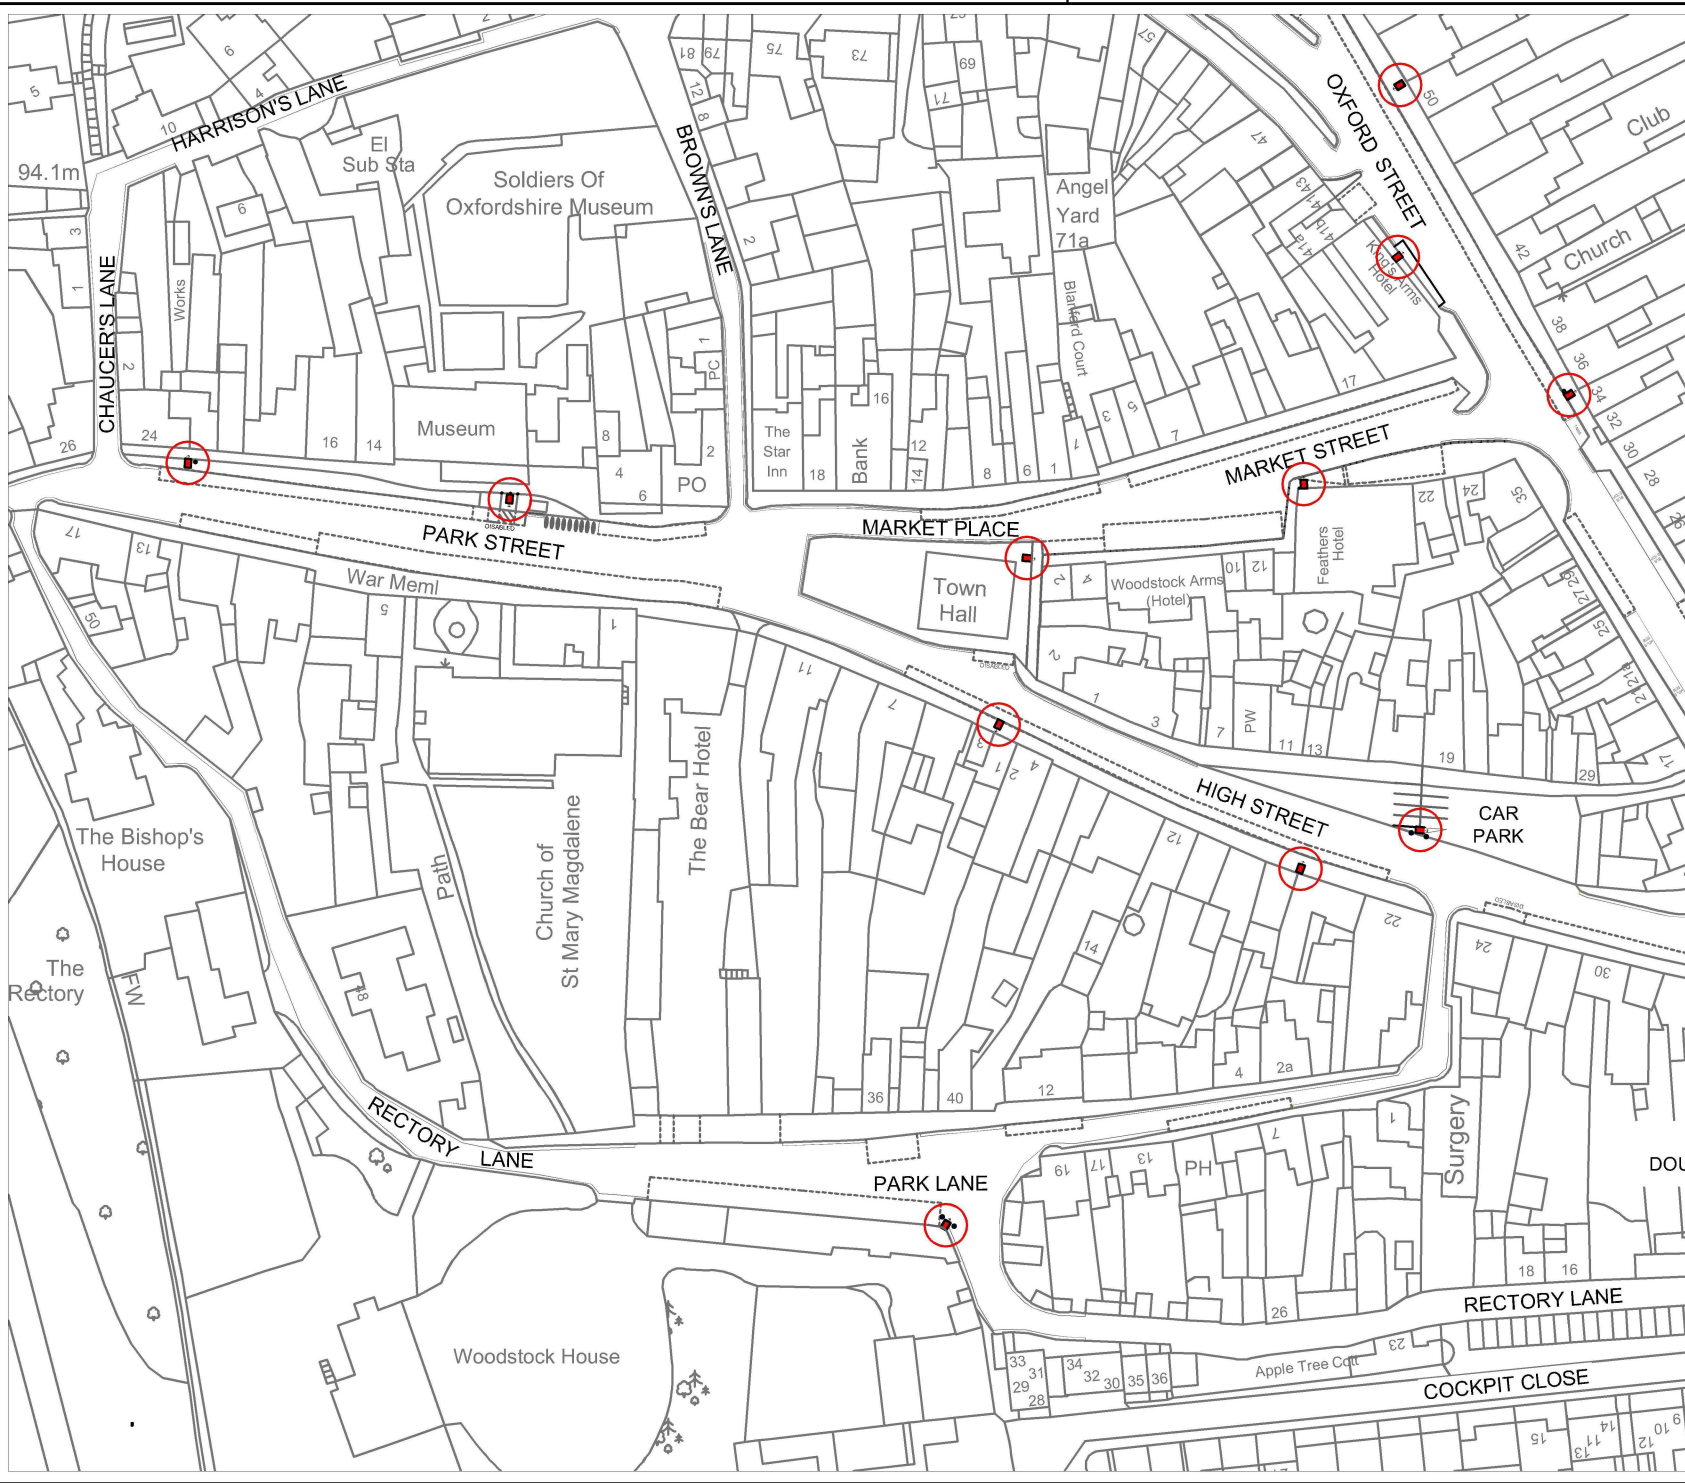

P:\2. Network Management\Control\Parking Requests - Districts\PROJECTS - WEST OXON\Woodstock P&D zone\Parking Terminals\Woodstock - machine locations.dwg