


A		1050 x 750 white letters on red background Regs. Diag. 7010.1 (Variant)	C		F		1050 x 750 black letters on yellow background Regs. Diag. 2702	H		1150 x 450 black letters on yellow background Sited 30 - 40m before junction. As convenient for max visibility Regs. Diag. 2703	N		540 x 250mm at 50mm x-height black letters on yellow background	Q		Regs. Diag. 7104	Y		Regs. Diag. 7301 (Variant)
B			D		G			J			P			W		Regs. Diag. 7010.1 (Variant)	Z		1050 x 750 black letters on yellow background Regs. Diag. 2702
AA		Men at Work sign in a 750mm triangular size	E		T			K			S		1050 x 750 green letters on white background	X		Regs. Diag. 7010.1 (Variant)			
								L		1100 x 450 black letters on yellow background Sited at jnc Regs. Diag. 2704	R		150 to 300mm Regs. Diag. 7105						
								M											

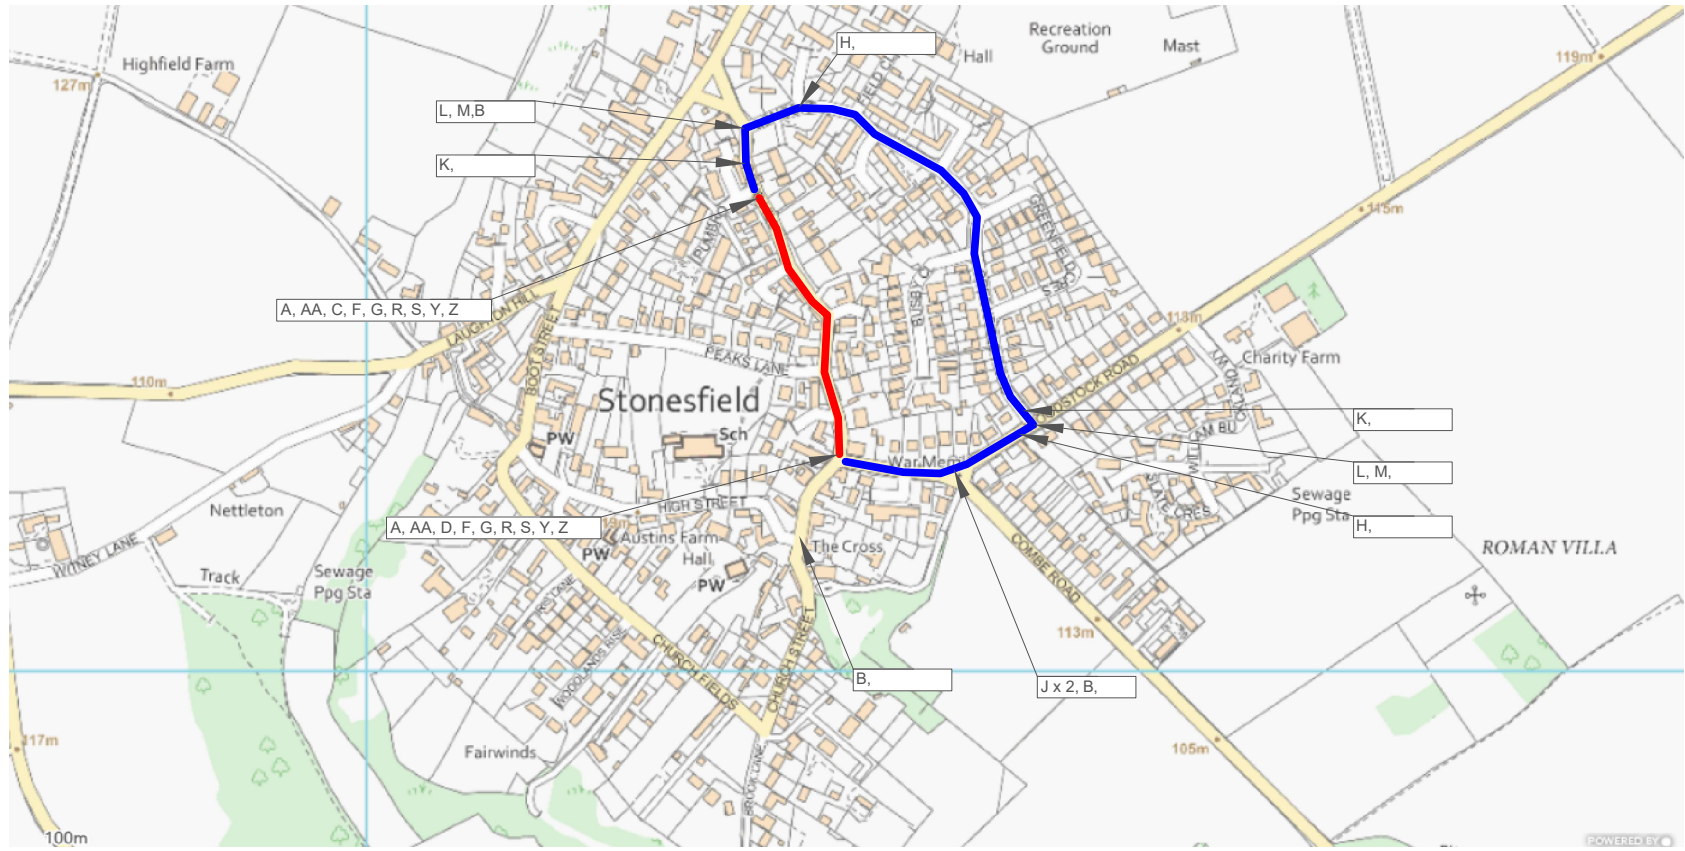

R1		R2	
R3		R4	

KEY

- Road Closure
- Diversion

SIGNS QUANTITY							
A	2	G	2	N	0	W	0
B	3	H	2	P	0	X	0
C	1	J	2	Q	0	Y	2
D	1	K	2	R	2	Z	2
E	0	L	2	S	2	AA	2
F	2	M	2	T	0	Custom Signs	0

© Crown copyright and database rights 2024 OS AC0000851087

Drawing No.	Revision				
Rev.	Date	Purpose of revision	Drawn	Checked	Approved

Paul Ferner
Director of Highways & Operations
Environment & Place
Oxfordshire County Council
County Hall
New Road
Oxford
OX1 1ND
Tel: 0845 310 1111

Project title
Road closure and Diversion

Drawing title
Stonesfield - Pond Hill

Drawing Status
XXXXXX

Scale @ A4	Drawn by	Checked by	Approved by
XXXXXX	XXXXXX	XXXXXX	XXXXXX
	Date drawn	Date checked	Date approved
	XXXXXX	XXXXXX	XXXXXX

Oxfordshire Project No. & File Ref. XXXXXX
Drawing No. XXXXXX
Revision XXXXXX