


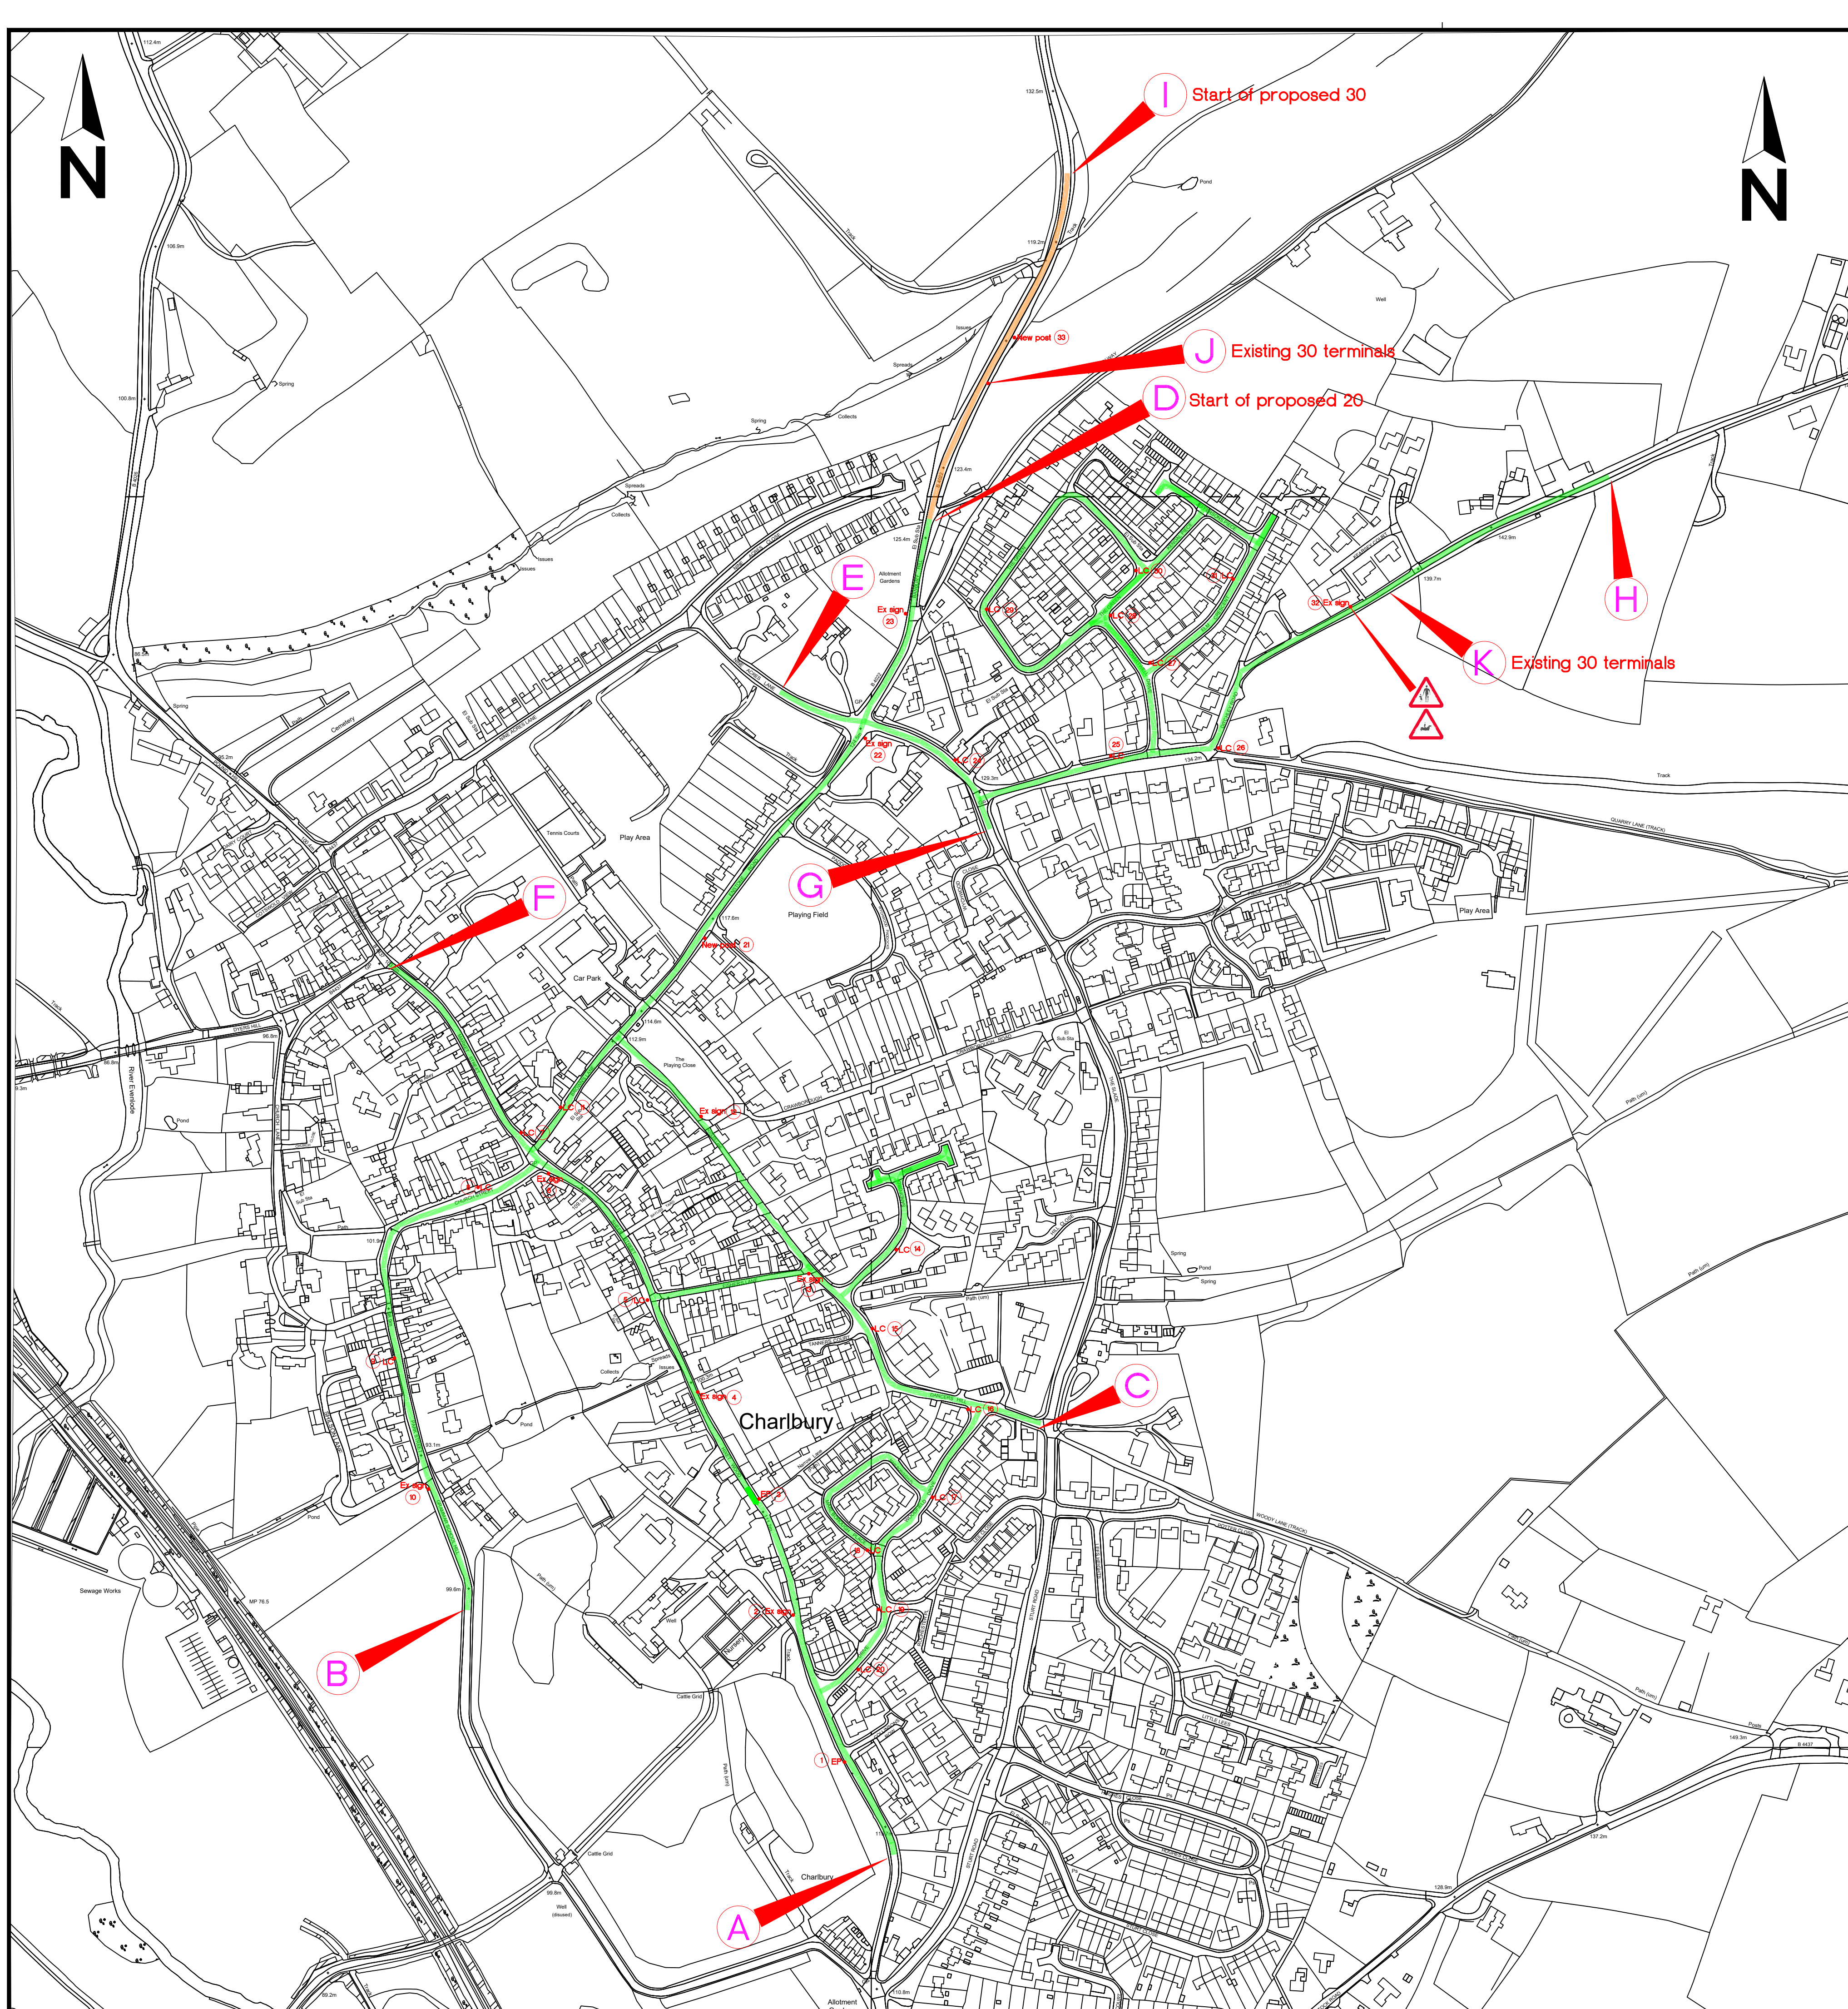

A

B

C

D

E

F

G

H

I

J

K

21

33

Supply and erect new posts and signs.

Supply and erect new posts and signs.

Disconnect and remove illuminated assemblies. Supply and erect new posts and signs.

Supply and erect new posts and signs.

Disconnect and remove illuminated assemblies. Supply and erect new posts and signs.

Supply and erect new posts and signs.

Re erect derestriction sign and post from K complete with new 600mm 20's

Re erect derestriction sign and post from J

Existing terminal signs to be taken up and relocated to position I

Existing terminal signs to be taken up and relocated to position H

Repeater sign locations - new post reqd.

Repeater sign locations - pair of signs mounted back to back on existing post.

Drawing No.

Revision 0

Key

Roads subject to 20mph speed limit:

A) Hixet Wood
102m north from its junction with Five Ways.
B) Grammar School Hill
115m south of its junction with Clarendon Court
C) Dancers Hill
From its junction with the B4022 Sturt Road.
D) B4022 Banbury Hill
75m north from its junction with Hundley way.
E) Nine Acres Lane
86m west from its junction with Enstone road.
F) Market Street
West from its junction with Dyers Hill / Thames Street.
G) B4022 The Slade
28m south of its junction with Ditchley Road.
H) Ditchley Road
From a point 170m north east of its junction with Kearsy Court.

Roads subject to 30mph speed limit:

I) B4022
From a point approx 300m north of Hundley Way

Reproduced from the Ordnance Survey mapping with the permission of the Controller of Her Majesty's Stationery Office © Crown Copyright. Unauthorised reproduction infringes Crown Copyright, and may lead to prosecution or civil proceedings.
Oxfordshire County Council Licence No LA076805

Rev.	Date	Purpose of revision	Drawn	Checked	Approved

OXFORDSHIRE COUNTY COUNCIL

Owen Jenkins
Director for Infrastructure Delivery
Communities
Oxfordshire County Council
County Hall
Oxford
OX1 1ND
Tel: 0345 310 11 11
Fax: (01865) 241577

Project title

PROPOSED SPEED LIMITS

Drawing title

CHARLBURY

Drawing Status

Scale @ A3	Drawn by GG	Checked by	Approved by
N.T.S.	Date drawn 06/19	Date checked	Date approved

Oxfordshire Project No. & File Ref

Drawing No.

Revision 0