


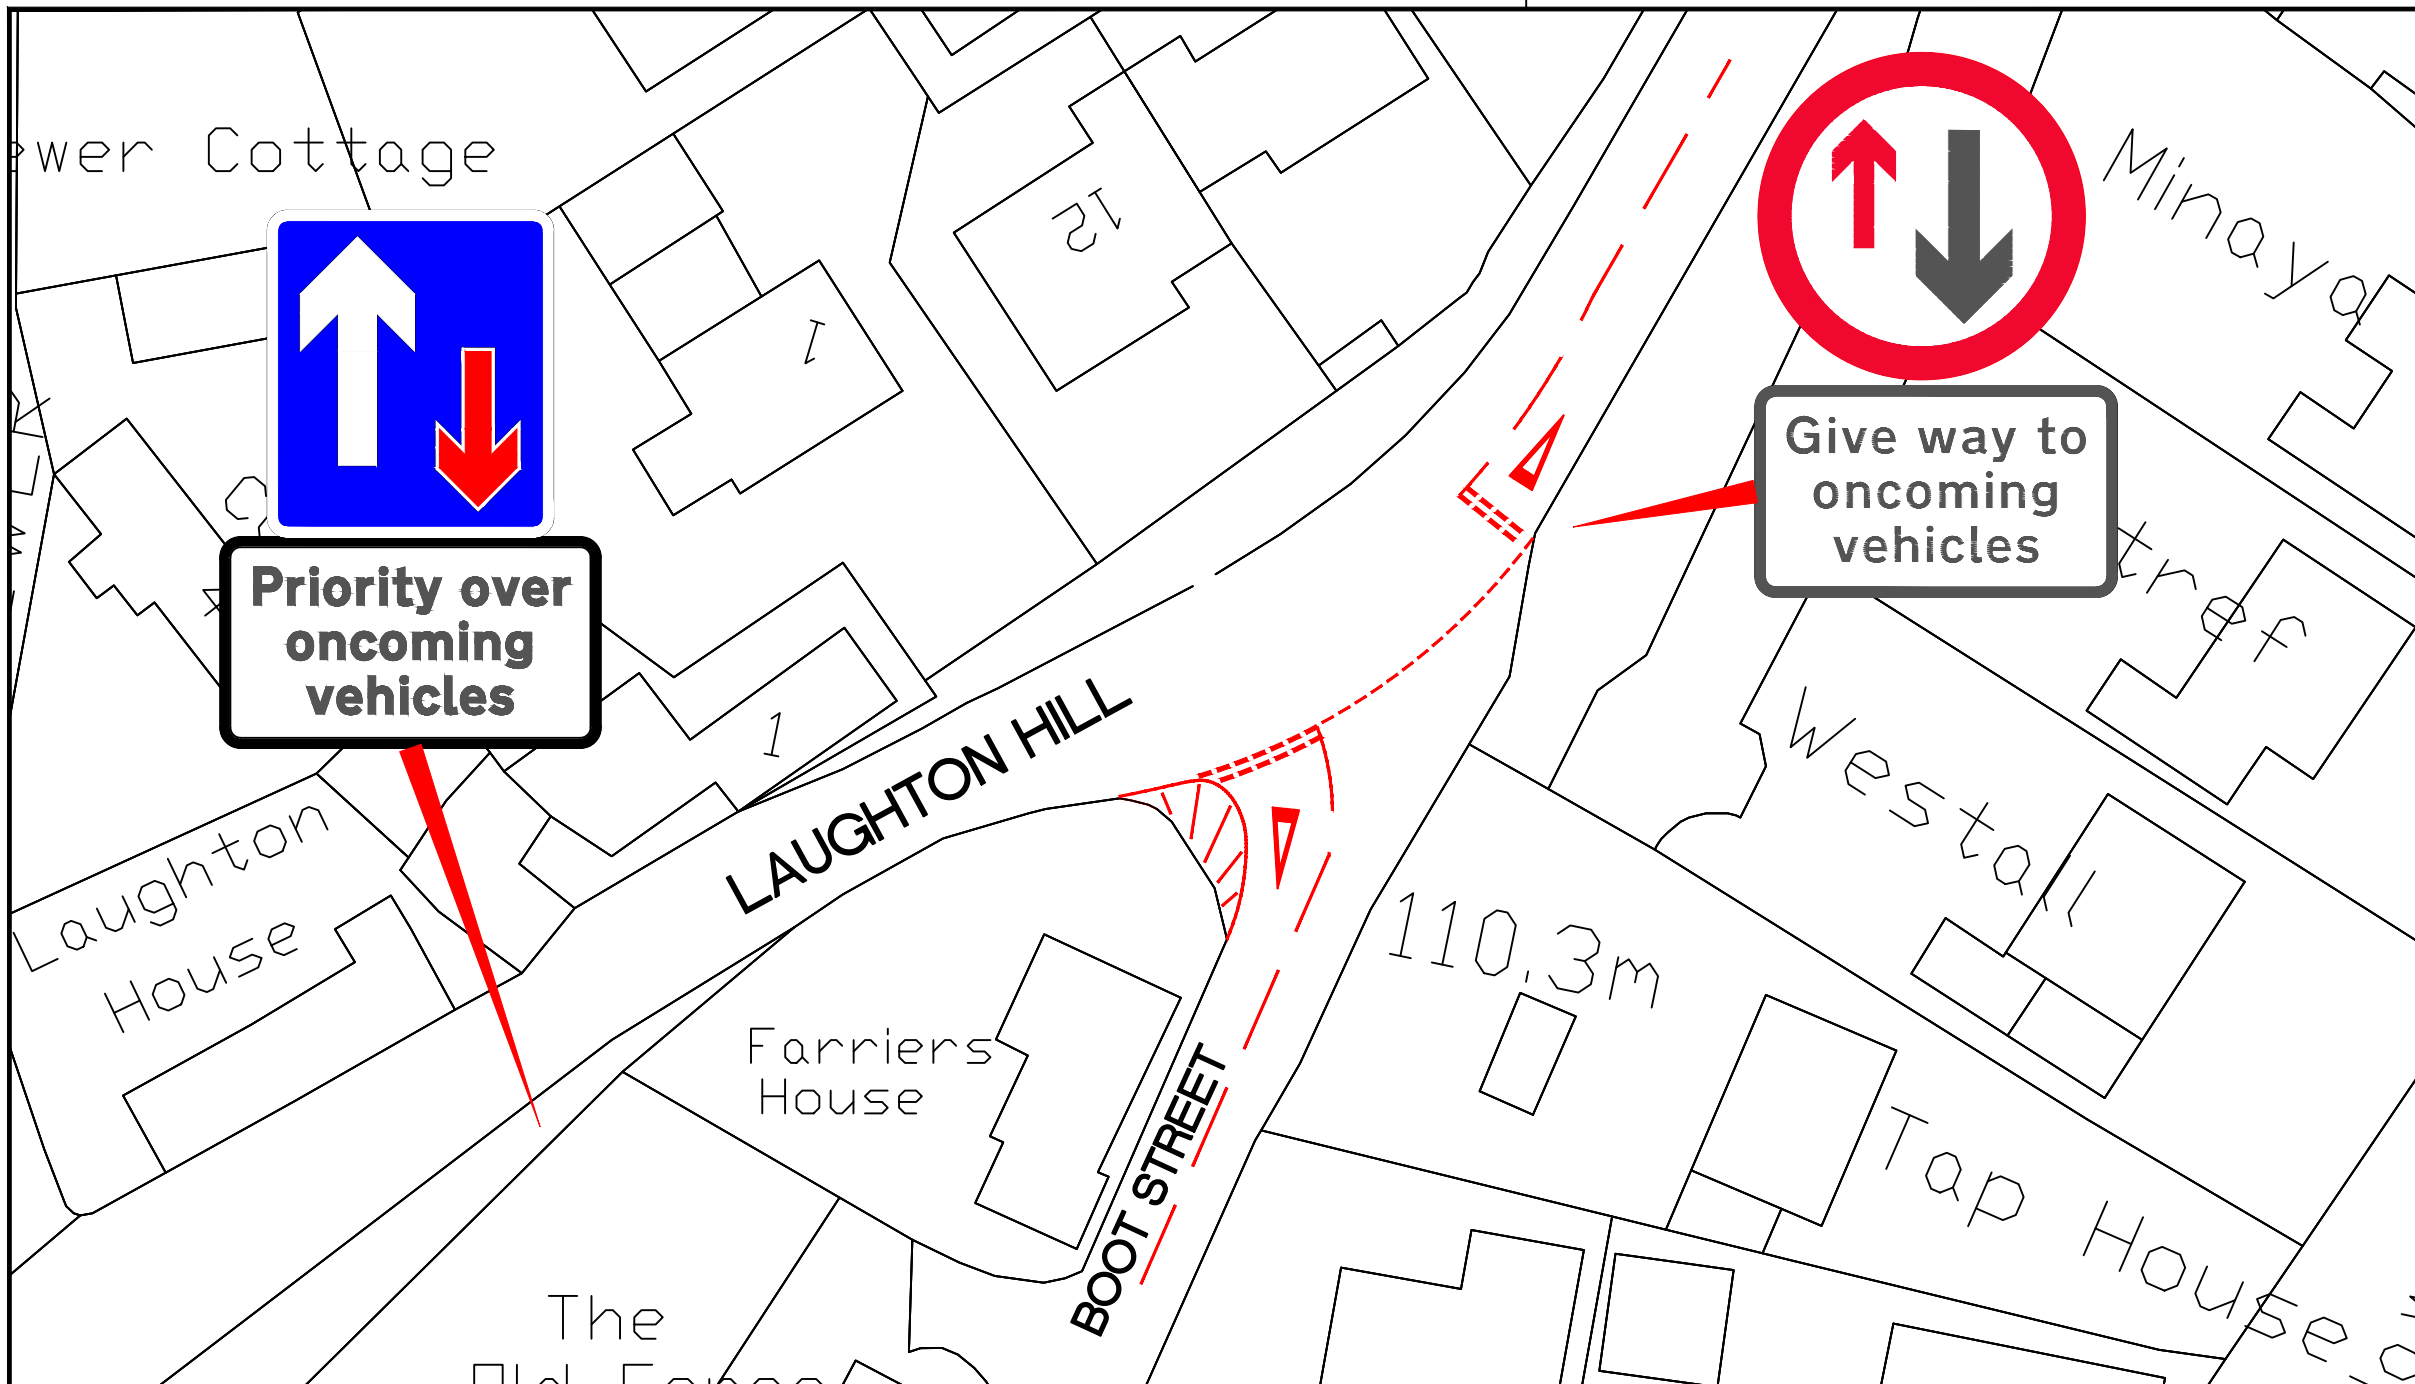

Approximate sign locations and amendment to road markings. Precise details to be agreed on site prior to implementation.

© Crown Copyright and Database rights 10023343 2017

| Rev. | Date | Purpose of revision | Drawn | Checked | Approved |
|------|------|---------------------|-------|---------|----------|
|      |      |                     |       |         |          |

**OXFORDSHIRE COUNTY COUNCIL**  
 Owen Jenkins  
 Director of Communities Operations  
 Oxfordshire County Council  
 County Hall  
 New Road  
 Oxford  
 OX1 1ND  
 Tel: 0845 310 1111

Project title  
**Stonesfield village**

Drawing title  
**Proposed Laughton Hill Priority signing**

|                          |                                                          |                            |                              |
|--------------------------|----------------------------------------------------------|----------------------------|------------------------------|
| Scale @ A3<br><b>NTS</b> | Drawn by<br><b>JEW</b><br>Date drawn<br><b>June 2021</b> | Checked by<br>Date checked | Approved by<br>Date approved |
|--------------------------|----------------------------------------------------------|----------------------------|------------------------------|

Oxfordshire Project No. & File Ref

